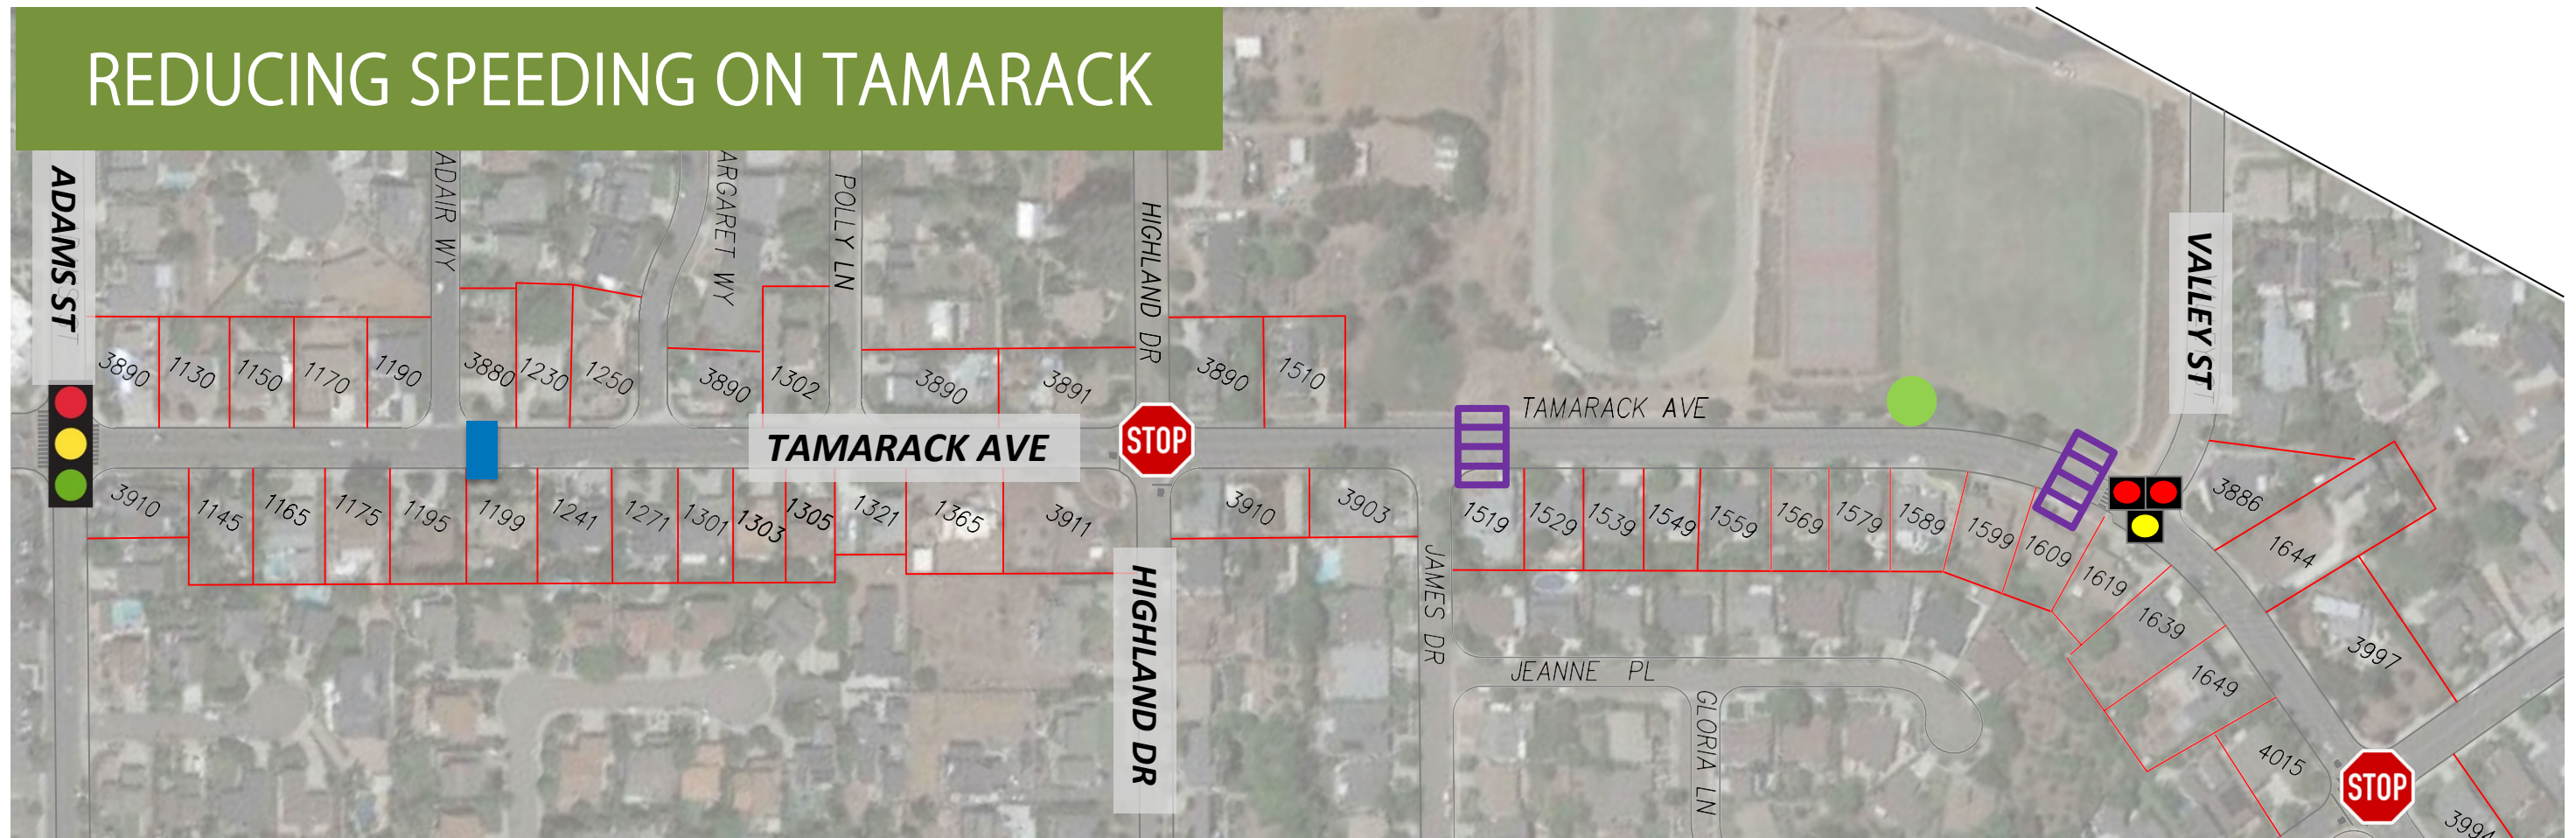


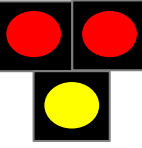



# REDUCING SPEEDING ON TAMARACK



-  RAISED CROSSWALK
-  SPEED TABLE
-  EXISTING PEDESTRIAN SIGNAL
-  EXISTING SPEED FEEDBACK SIGN